



1 FRONT / WEST ELEVATION  
 A3.0 SCALE: 1/8" = 1'-0" FireHall-p01

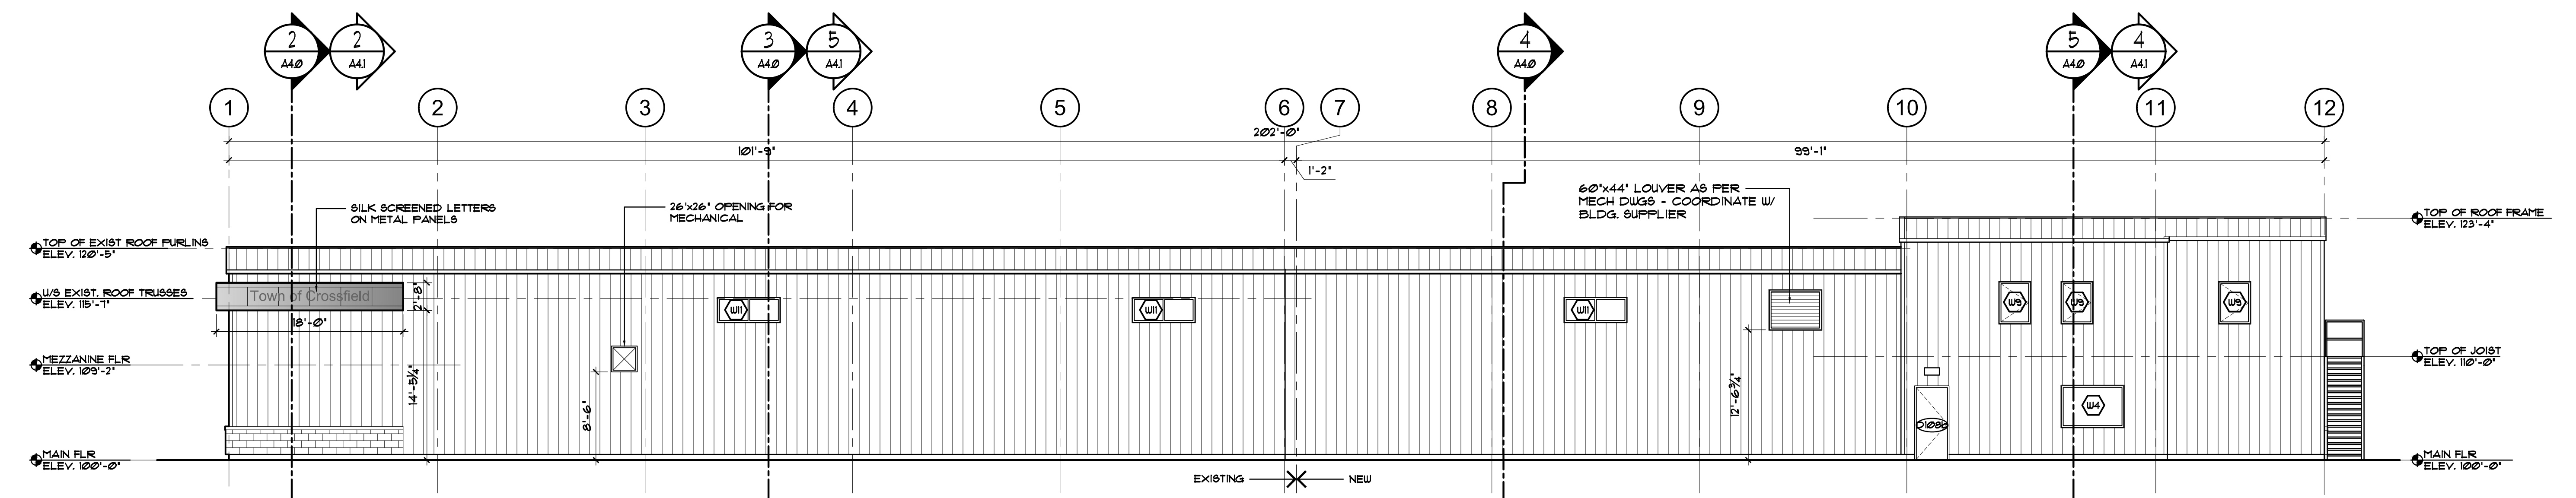


2 EAST ELEVATION  
 A3.0 SCALE: 1/8" = 1'-0" FireHall-p01

**LIMITING DISTANCE AT EAST ELEVATION**  
 EXPOSED WALL AREA = 344.3sqm  
 DISTANCE TO CENTER OF RAIL TRACK (CLOSEST) = 14.76sqm  
 DISTANCE TO PROPERTY LINE (CLOSEST) = 39m  
 ALLOWED OPENINGS = 100% (IF MEASURED ON TRACK)  
 ALLOWED OPENINGS = 0% (IF MEASURED ON PROPERTY LINE)  
 PROVIDED OPENINGS = 113sqm

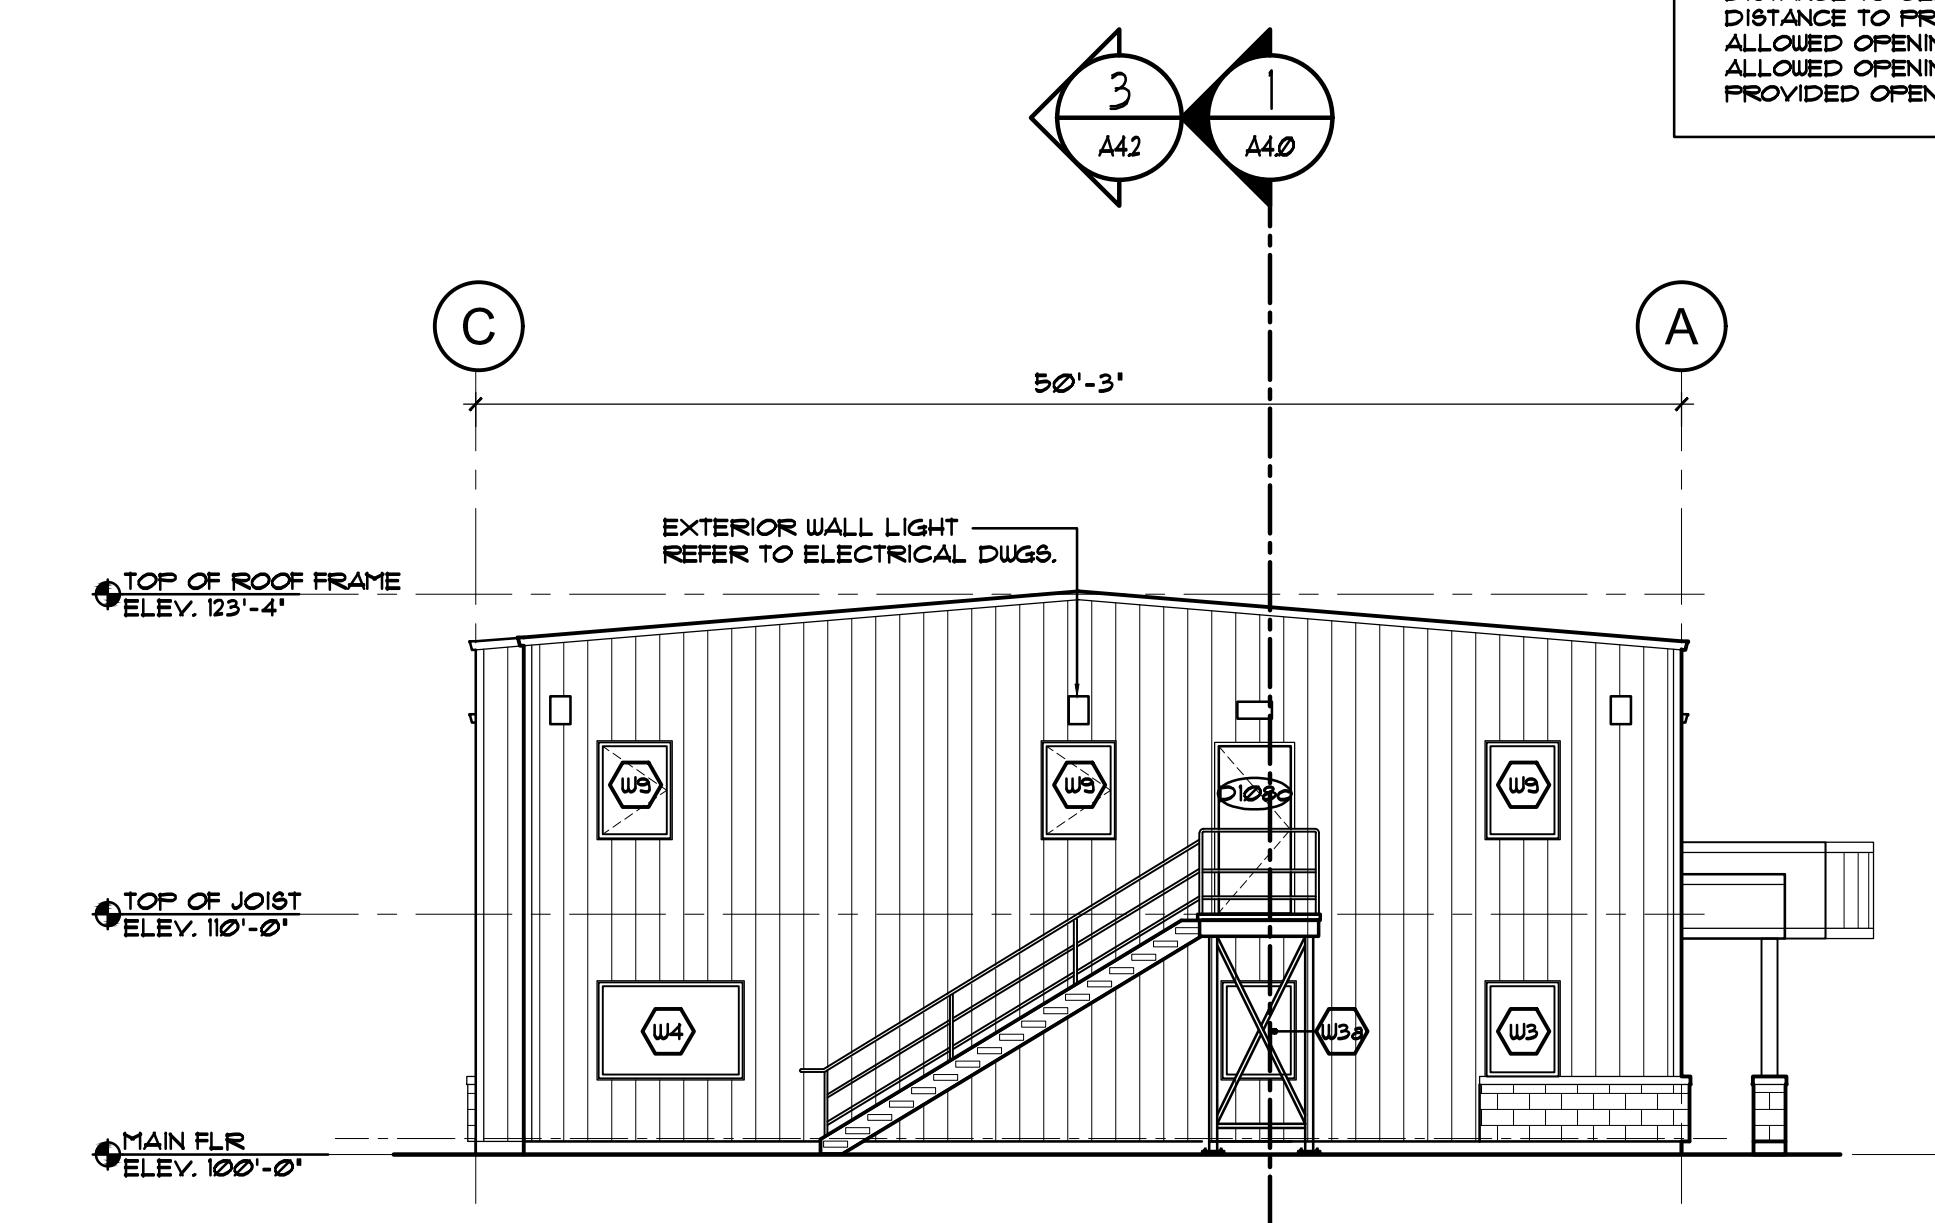

3 NORTH ELEVATION  
 A3.0 SCALE: 1/8" = 1'-0" AtlaDam-p01

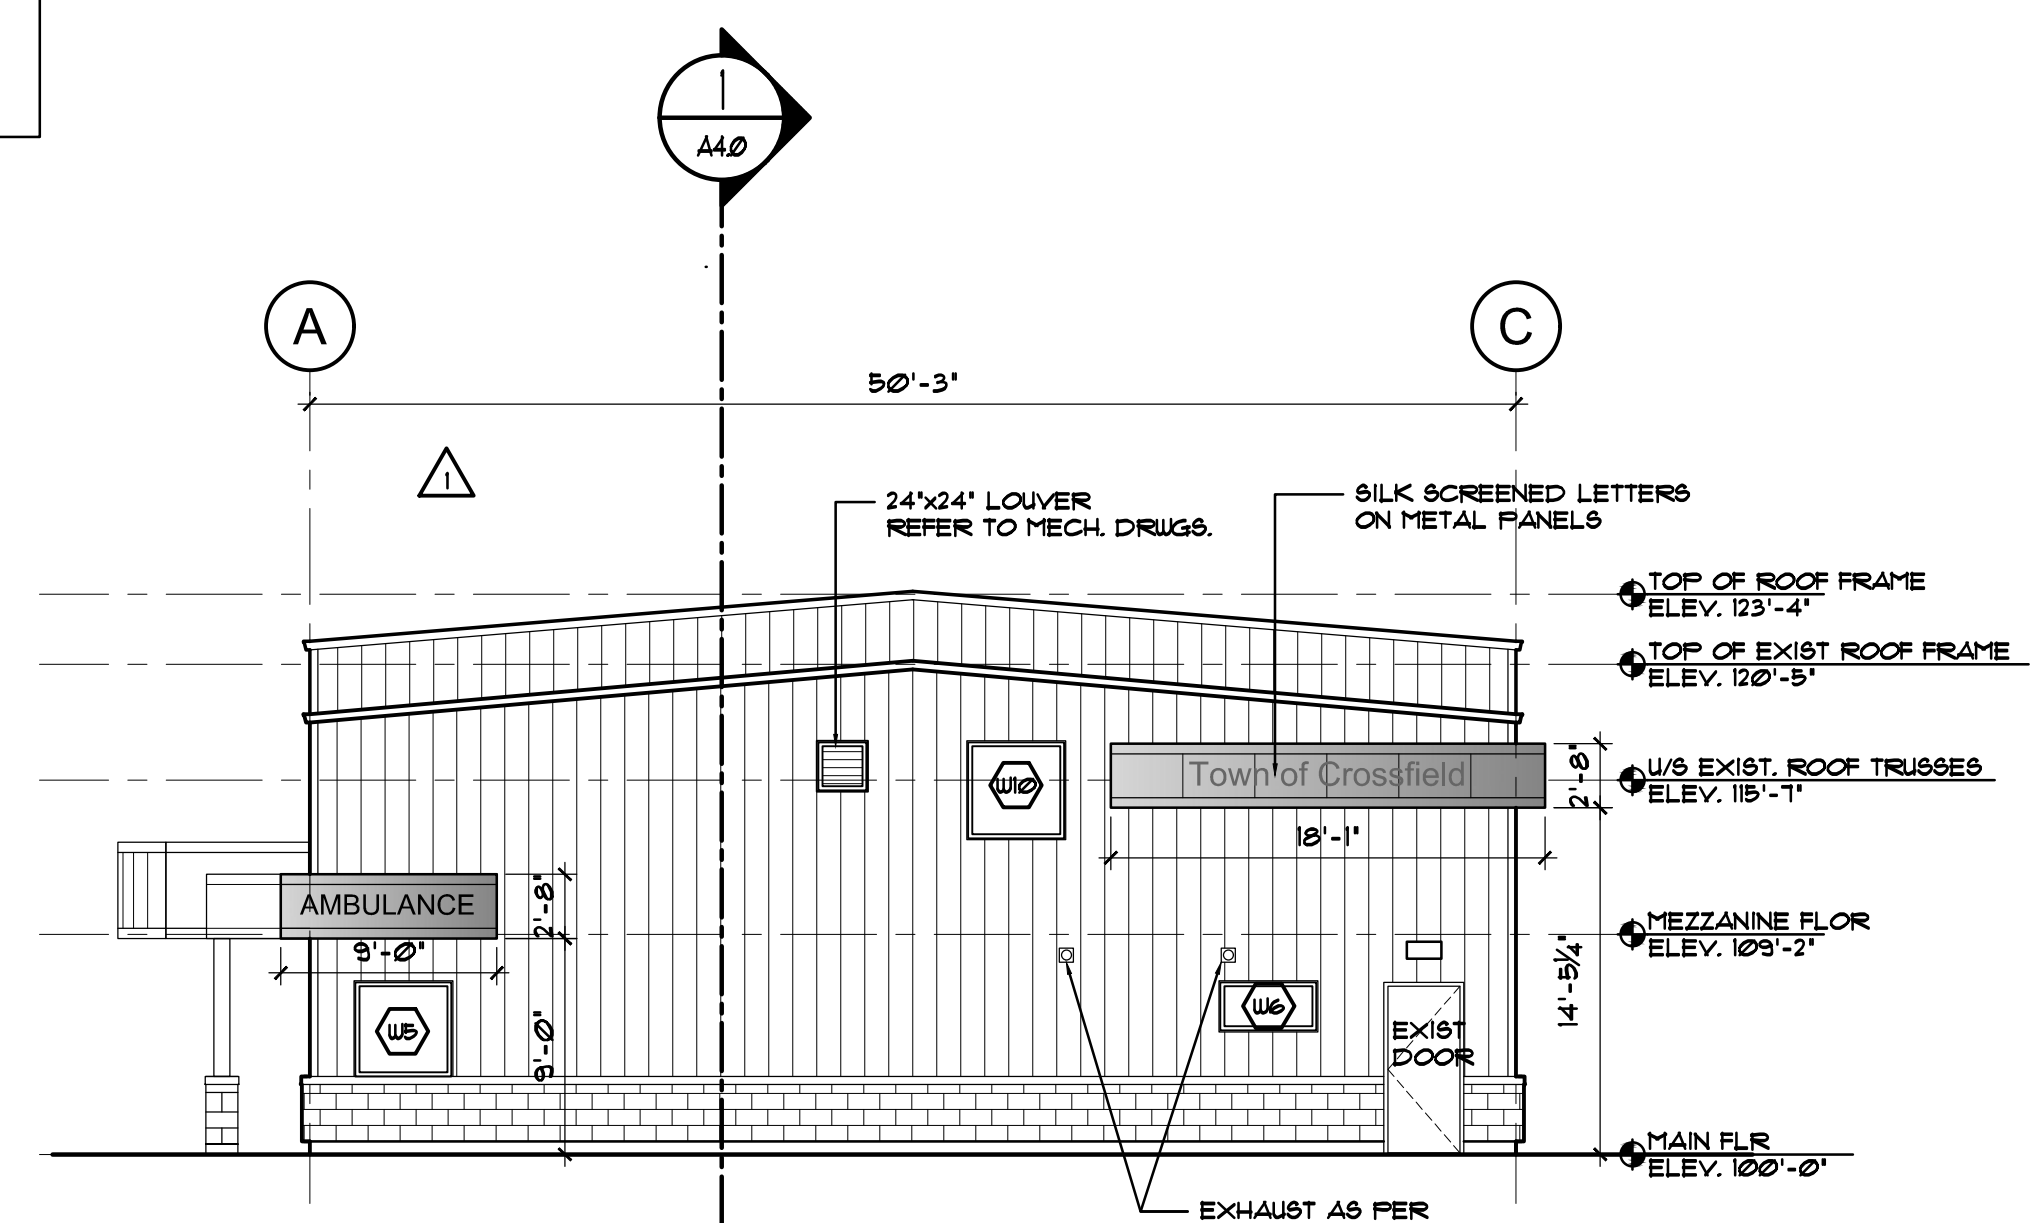


4 SOUTH ELEVATION  
 A3.0 SCALE: 1/8" = 1'-0" FireHall-p01


CLIENT  
**TOWN OF CROSSFIELD**

PROJECT  
**CROSSFIELD FIRE HALL ADDITION**


1601 Railway St. Crossfield, Alberta  
 DRAWING  
**BUILDING ELEVATIONS**

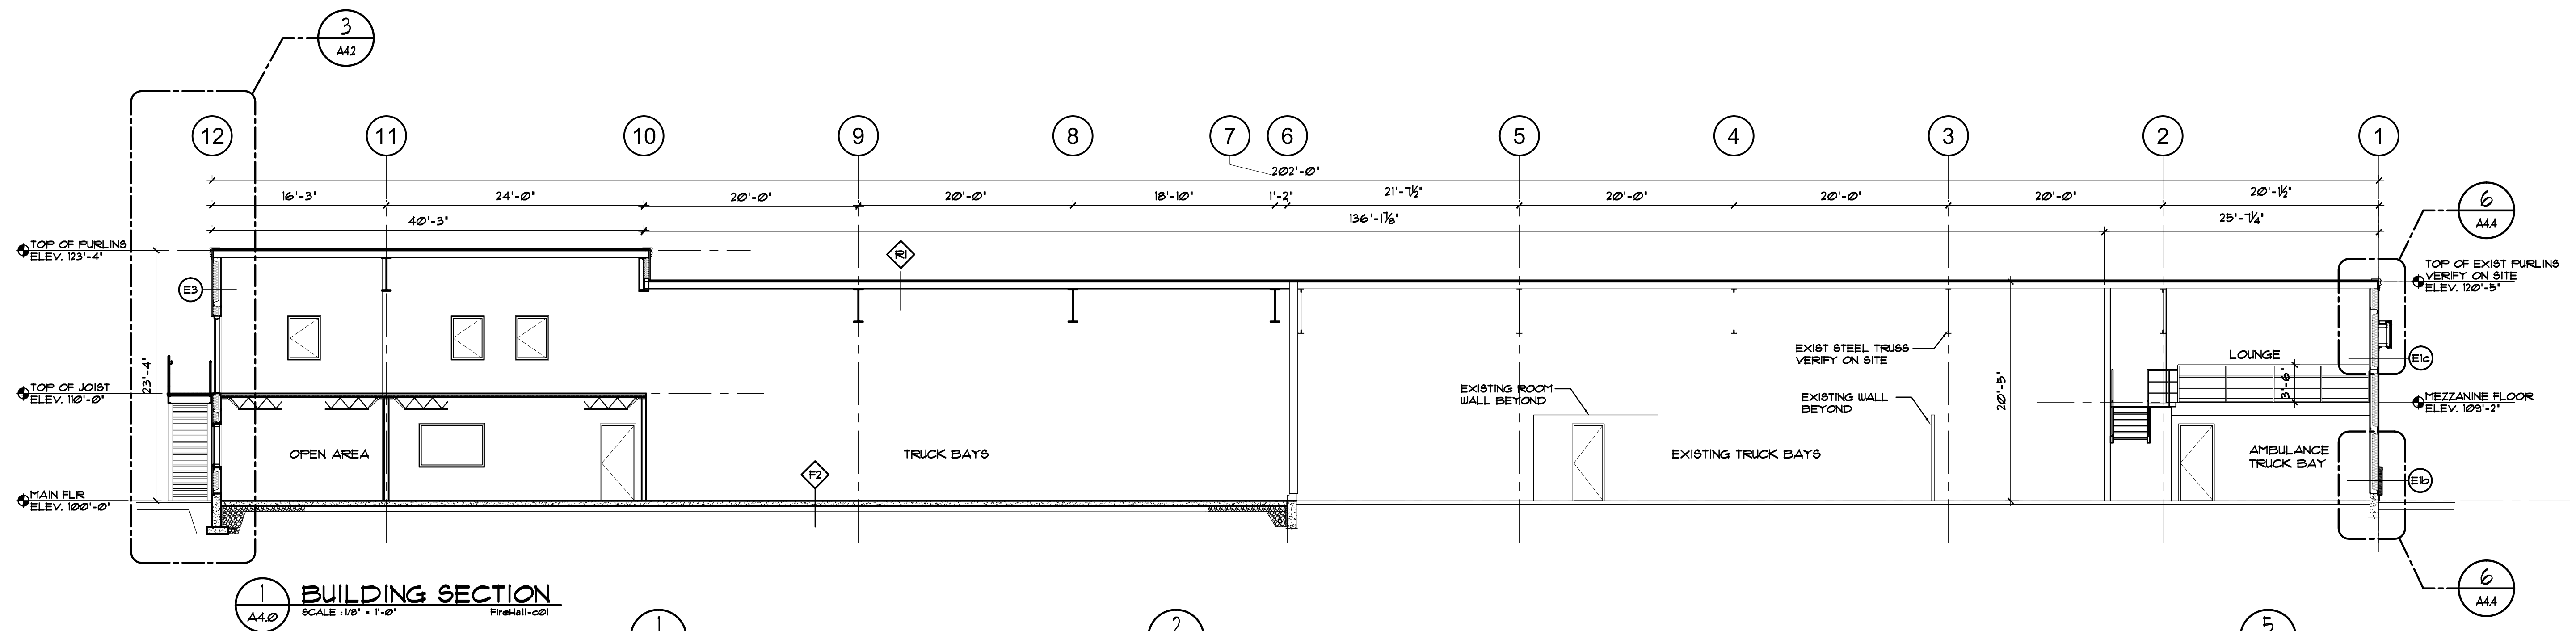


**1 BUILDING SECTION**  
 A4.0 SCALE: 1/8" = 1'-0" FireHall-c01

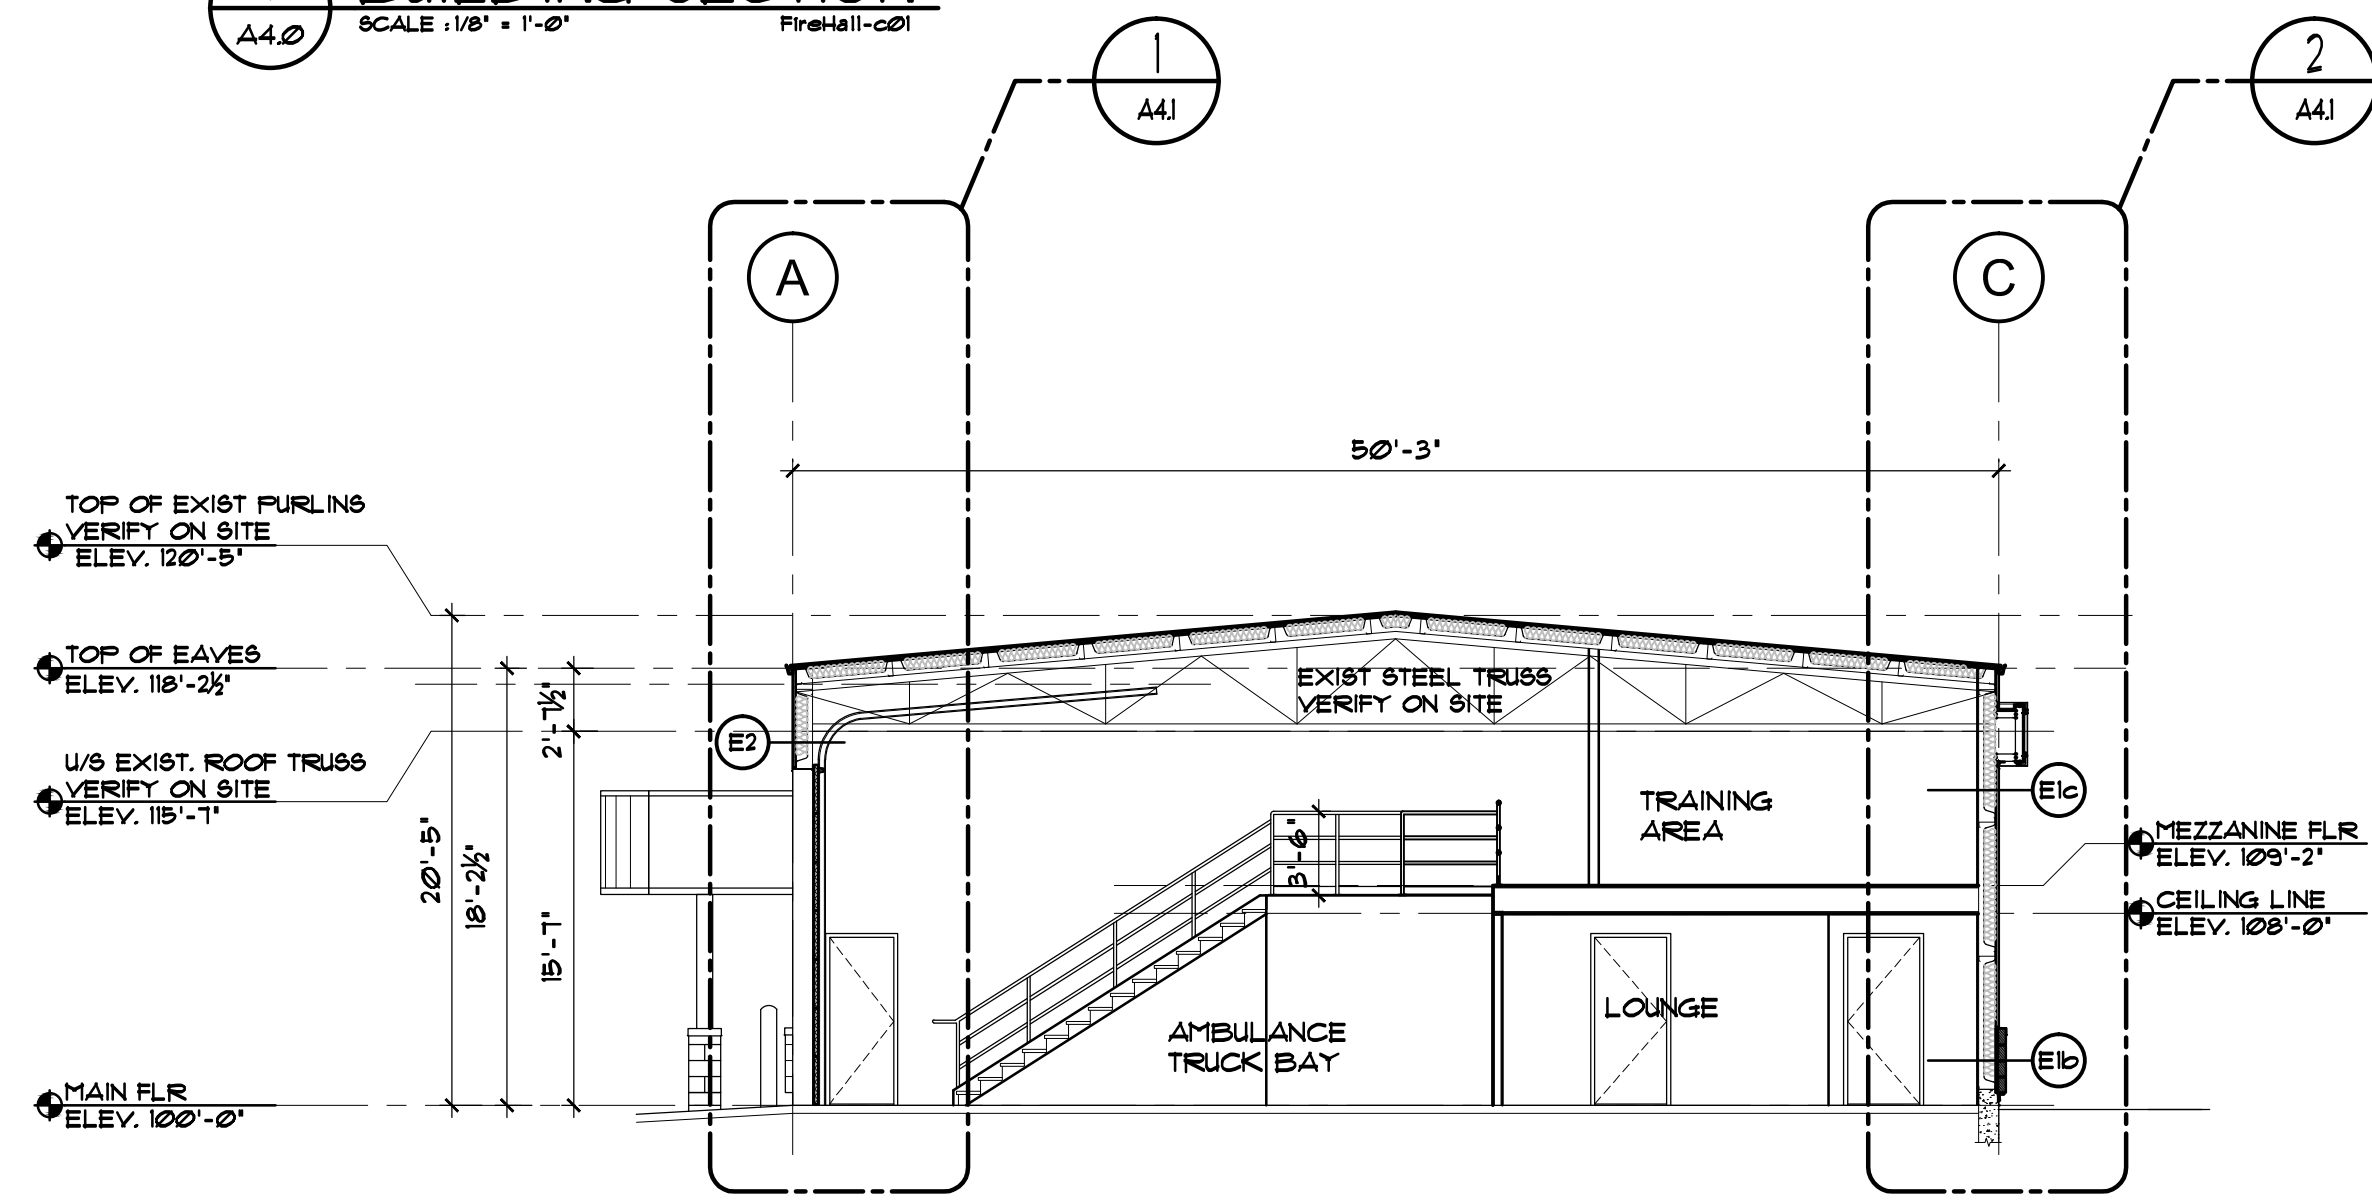


**2 BUILDING SECTION**  
 A4.0 SCALE: 1/8" = 1'-0" FireHall-c01

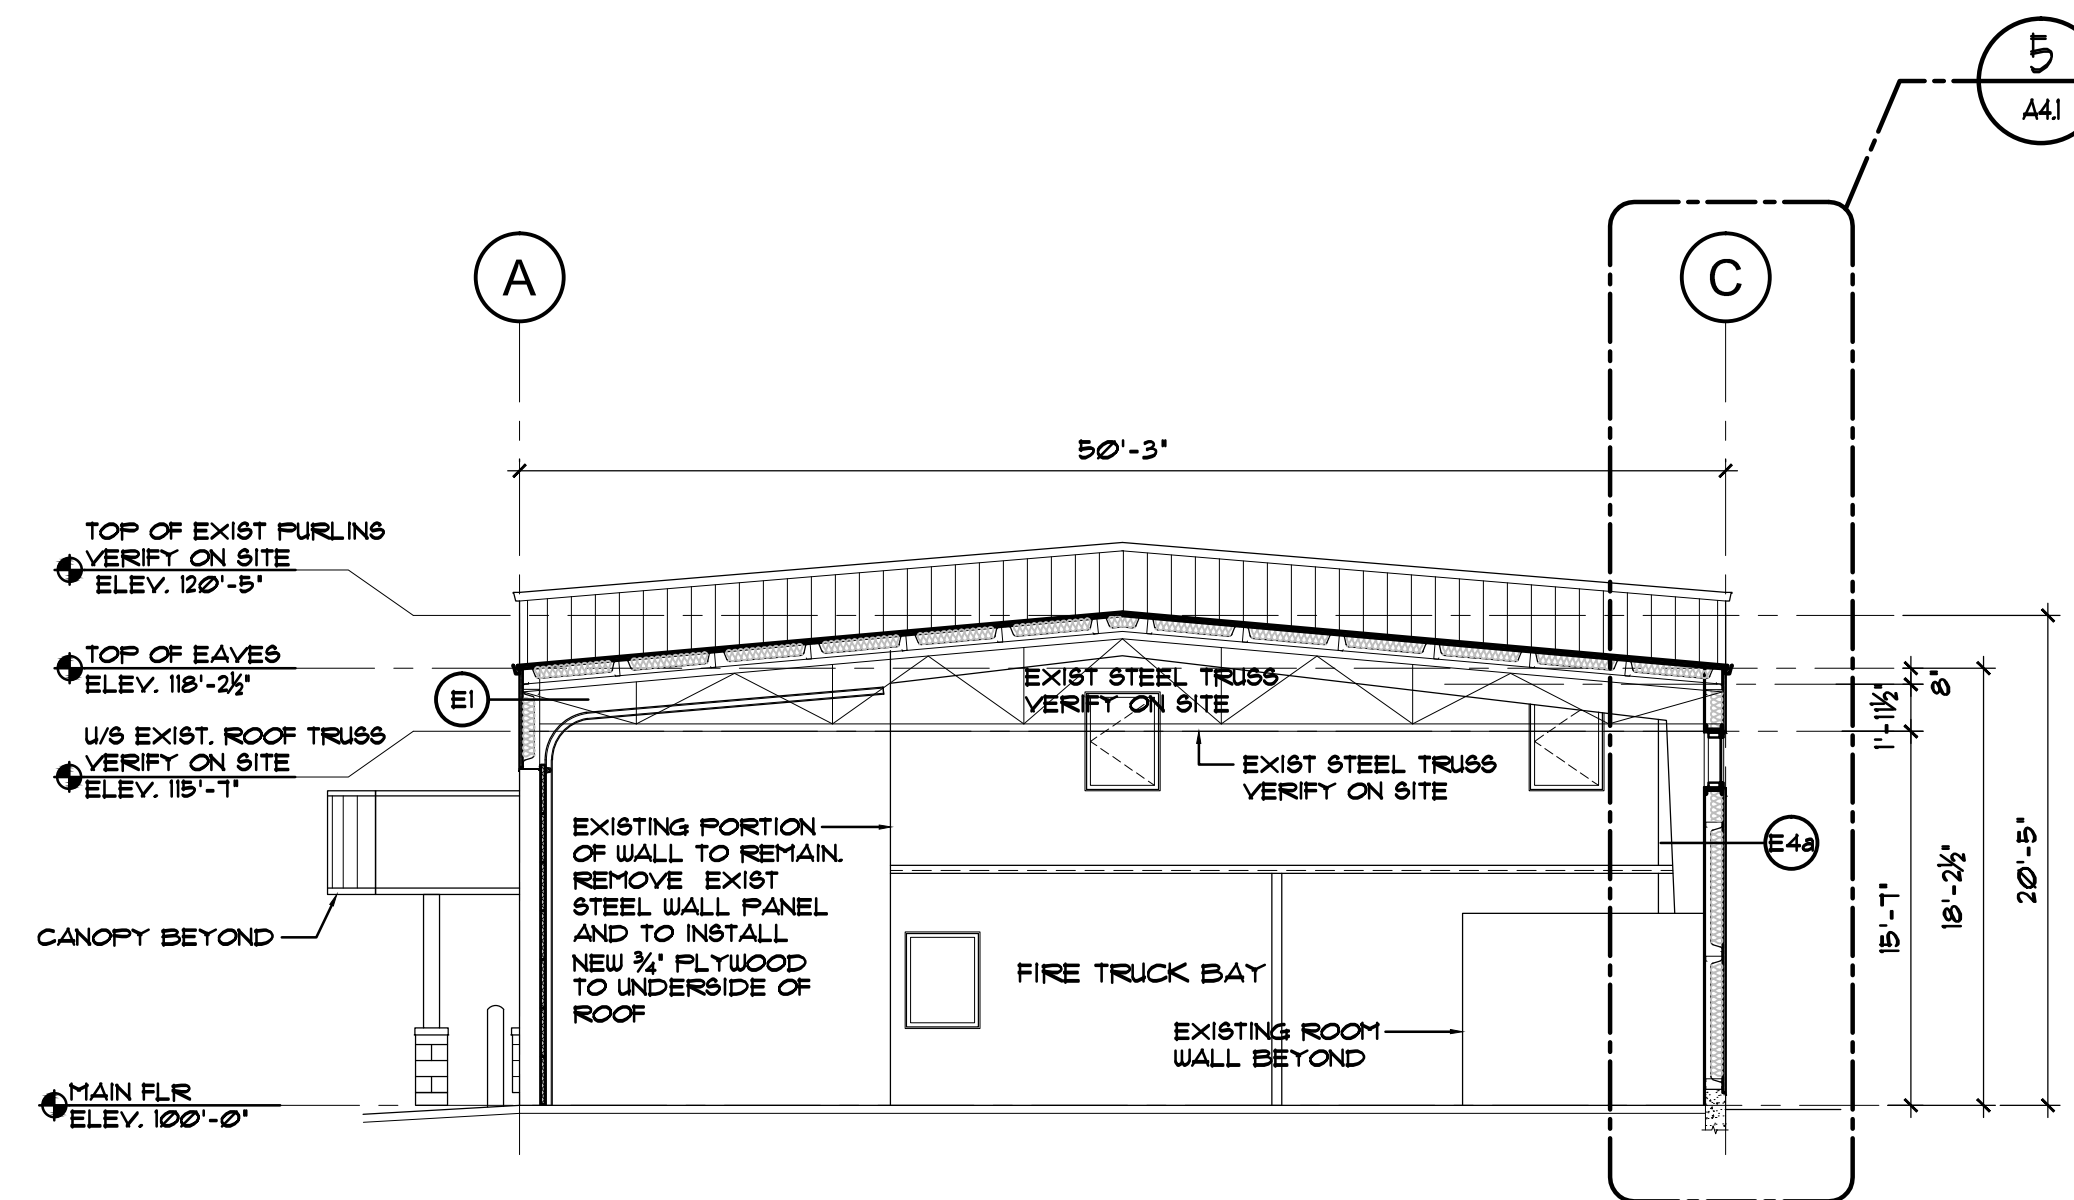

**3 BUILDING SECTION**  
 A4.0 SCALE: 1/8" = 1'-0" FireHall-c01

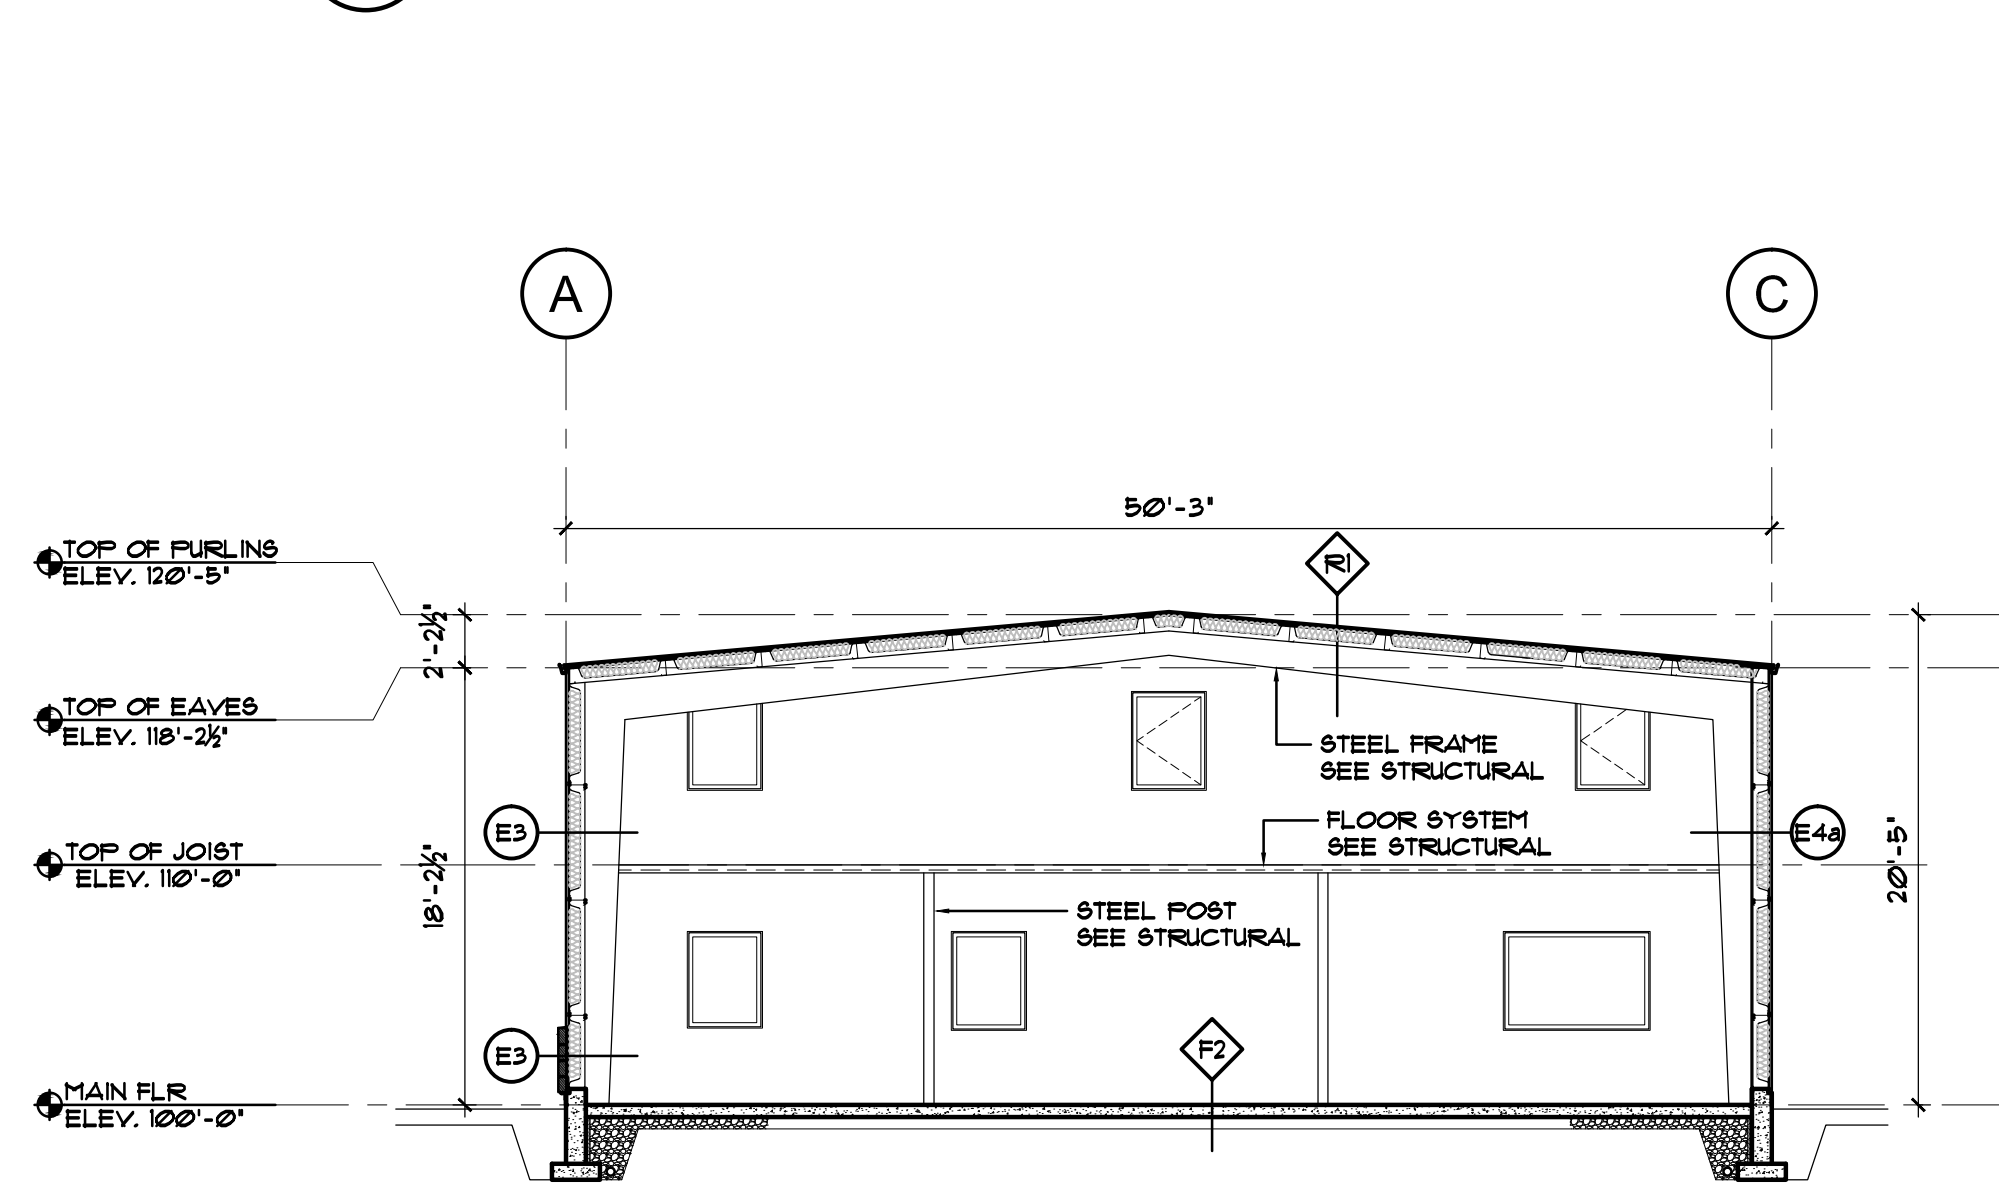

**4 BUILDING SECTION**  
 A4.0 SCALE: 1/8" = 1'-0" FireHall-c01

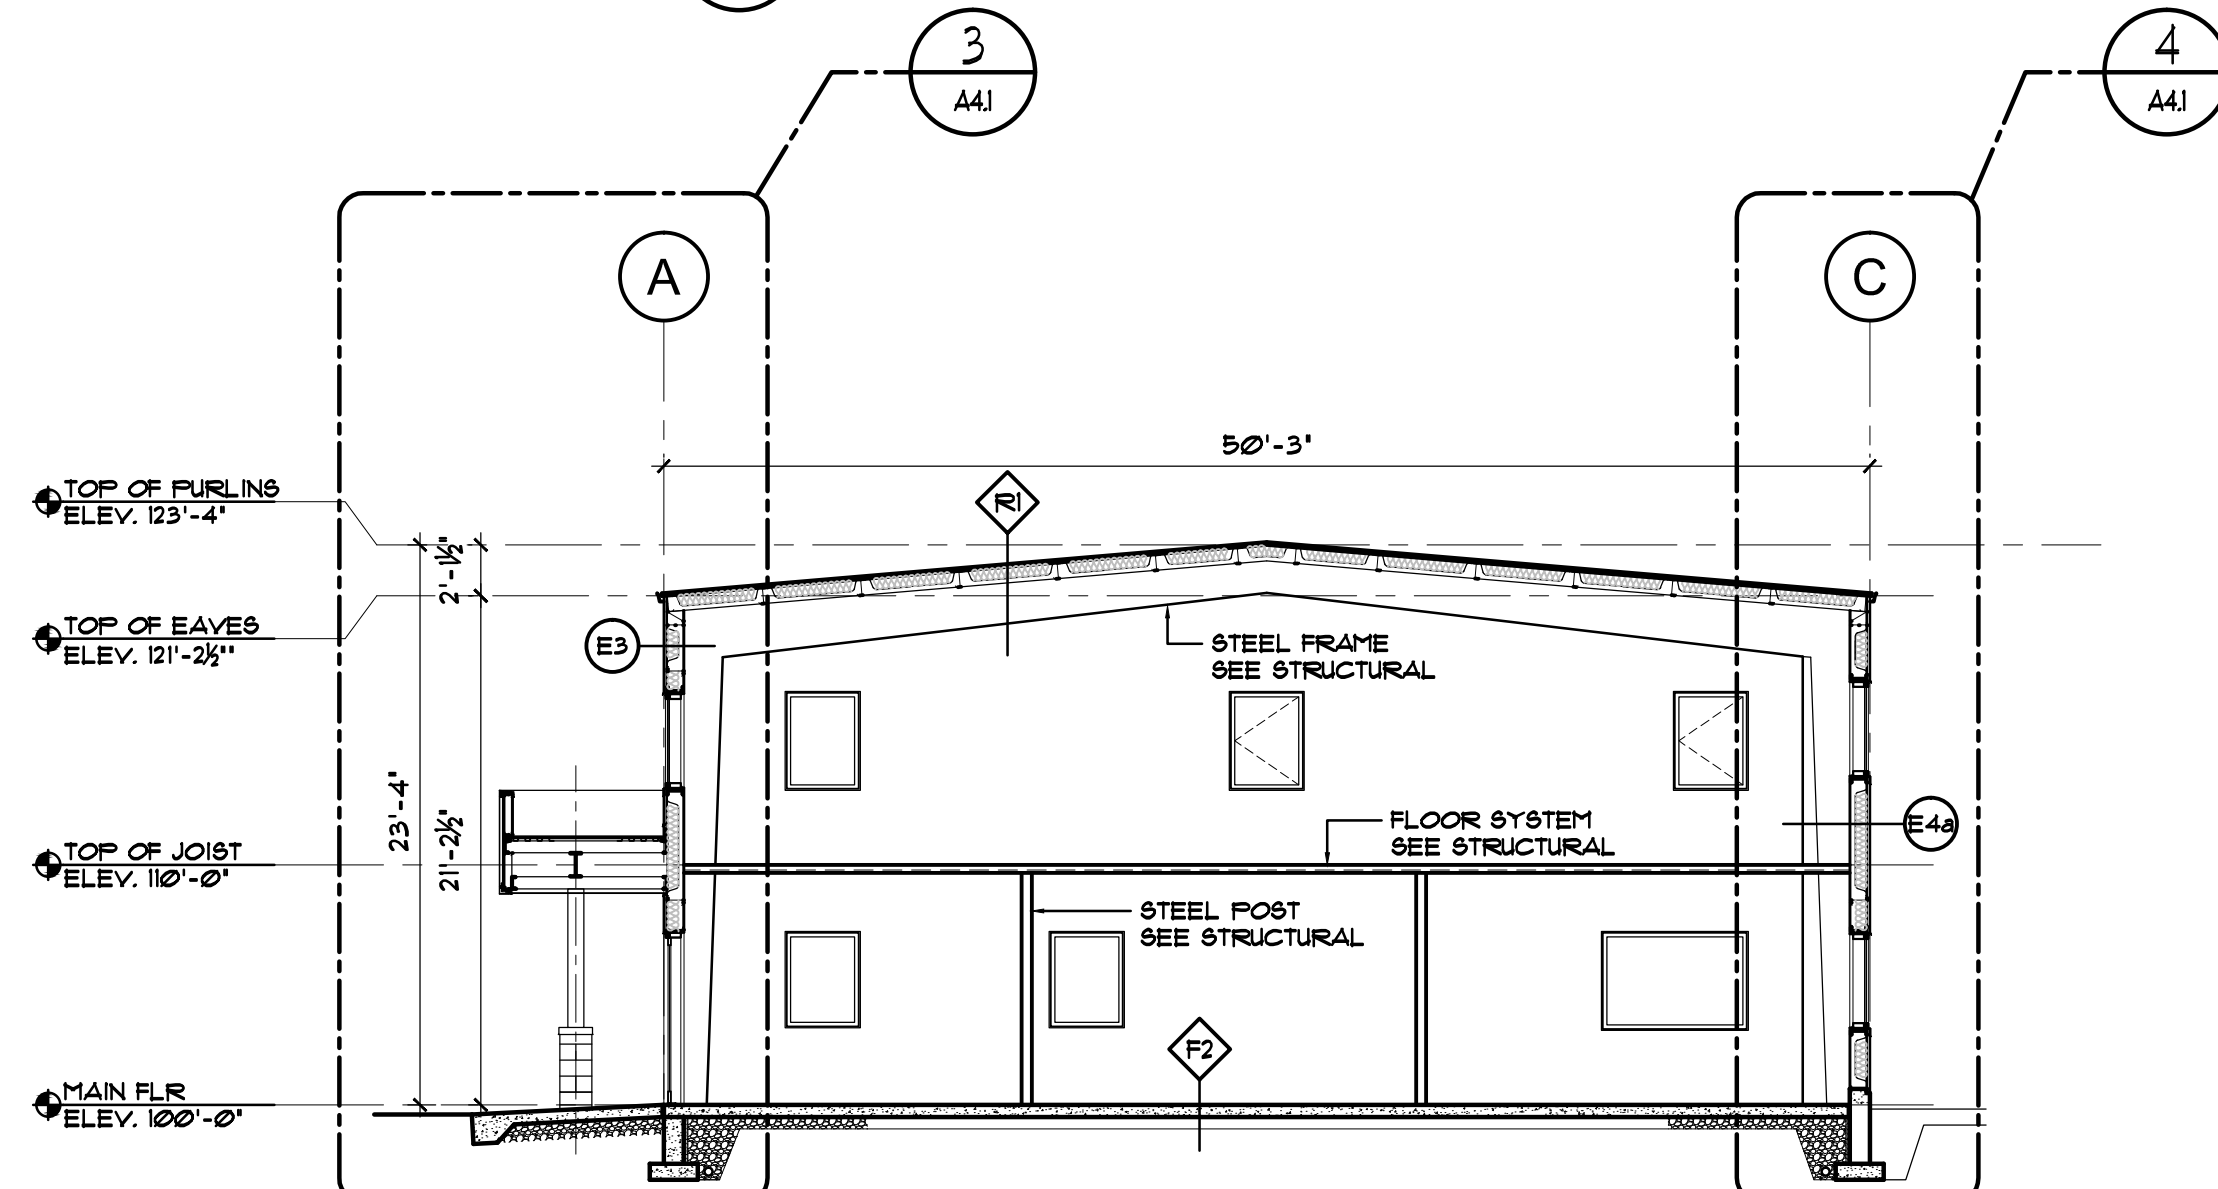

**5 BUILDING SECTION**  
 A4.0 SCALE: 1/8" = 1'-0" FireHall-c01

CLIENT  
**TOWN OF CROSSFIELD**

PROJECT  
**CROSSFIELD FIRE HALL  
 ADDITION**

1601 Railway St. Crossfield, Alberta  
 DRAWING  
**BUILDING SECTIONS**